


REVISIONS			
REV	DESCRIPTION	DATE	BY
0	INITIAL RELEASE - R0	5/9/2024	DK

NOTES: UNLESS OTHERWISE SPECIFIED


1. ALL DIMENSIONS ARE IN INCHES.
2. HUB DRAIN MATERIAL: STAINLESS STEEL T304/T316.
3. THIS INSTALLATION IS IDENTICAL FOR ALL HUB DRAINS.
4. SPECIFYING ENGINEER IS RESPONSIBLE FOR CONCRETE ENCASEMENT AND REINFORCING BASED UPON APPLICATION AND LOCAL CODES. RECOMMENDED REBAR THICKNESS IS 1/2" DIAMETER.
5. REFER TO <https://info.slotdrainsystems.com/installresources> FOR INSTALLATION INSTRUCTIONS.

REINFORCED CEMENT CONCRETE FLOORING (±FFL) PER ENGINEER DETAILS


PLAN VIEW

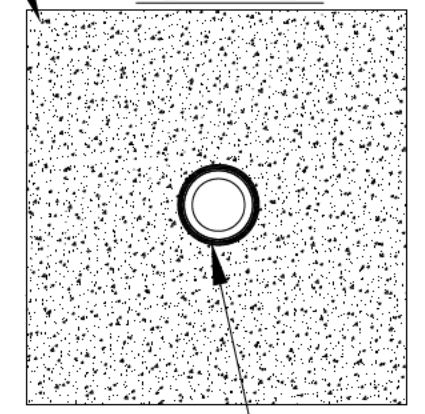

SEALANT BETWEEN ±FFL AND CATCH BASIN TOP

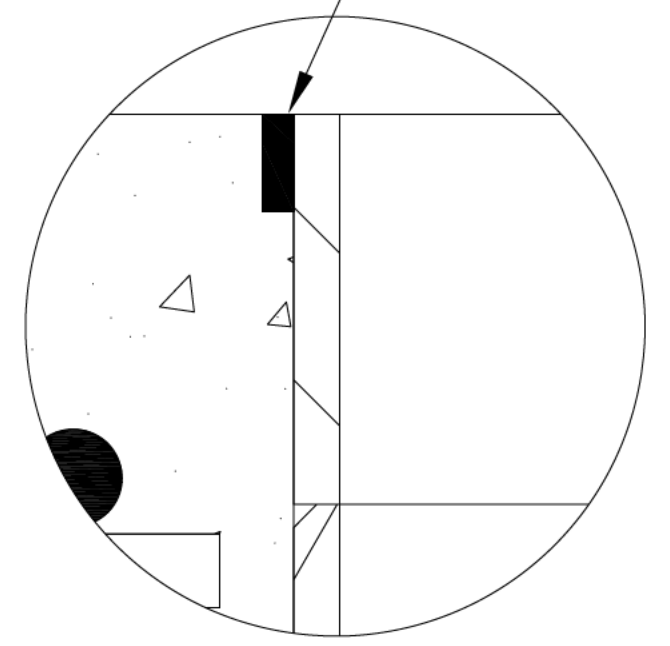

DETAIL-A

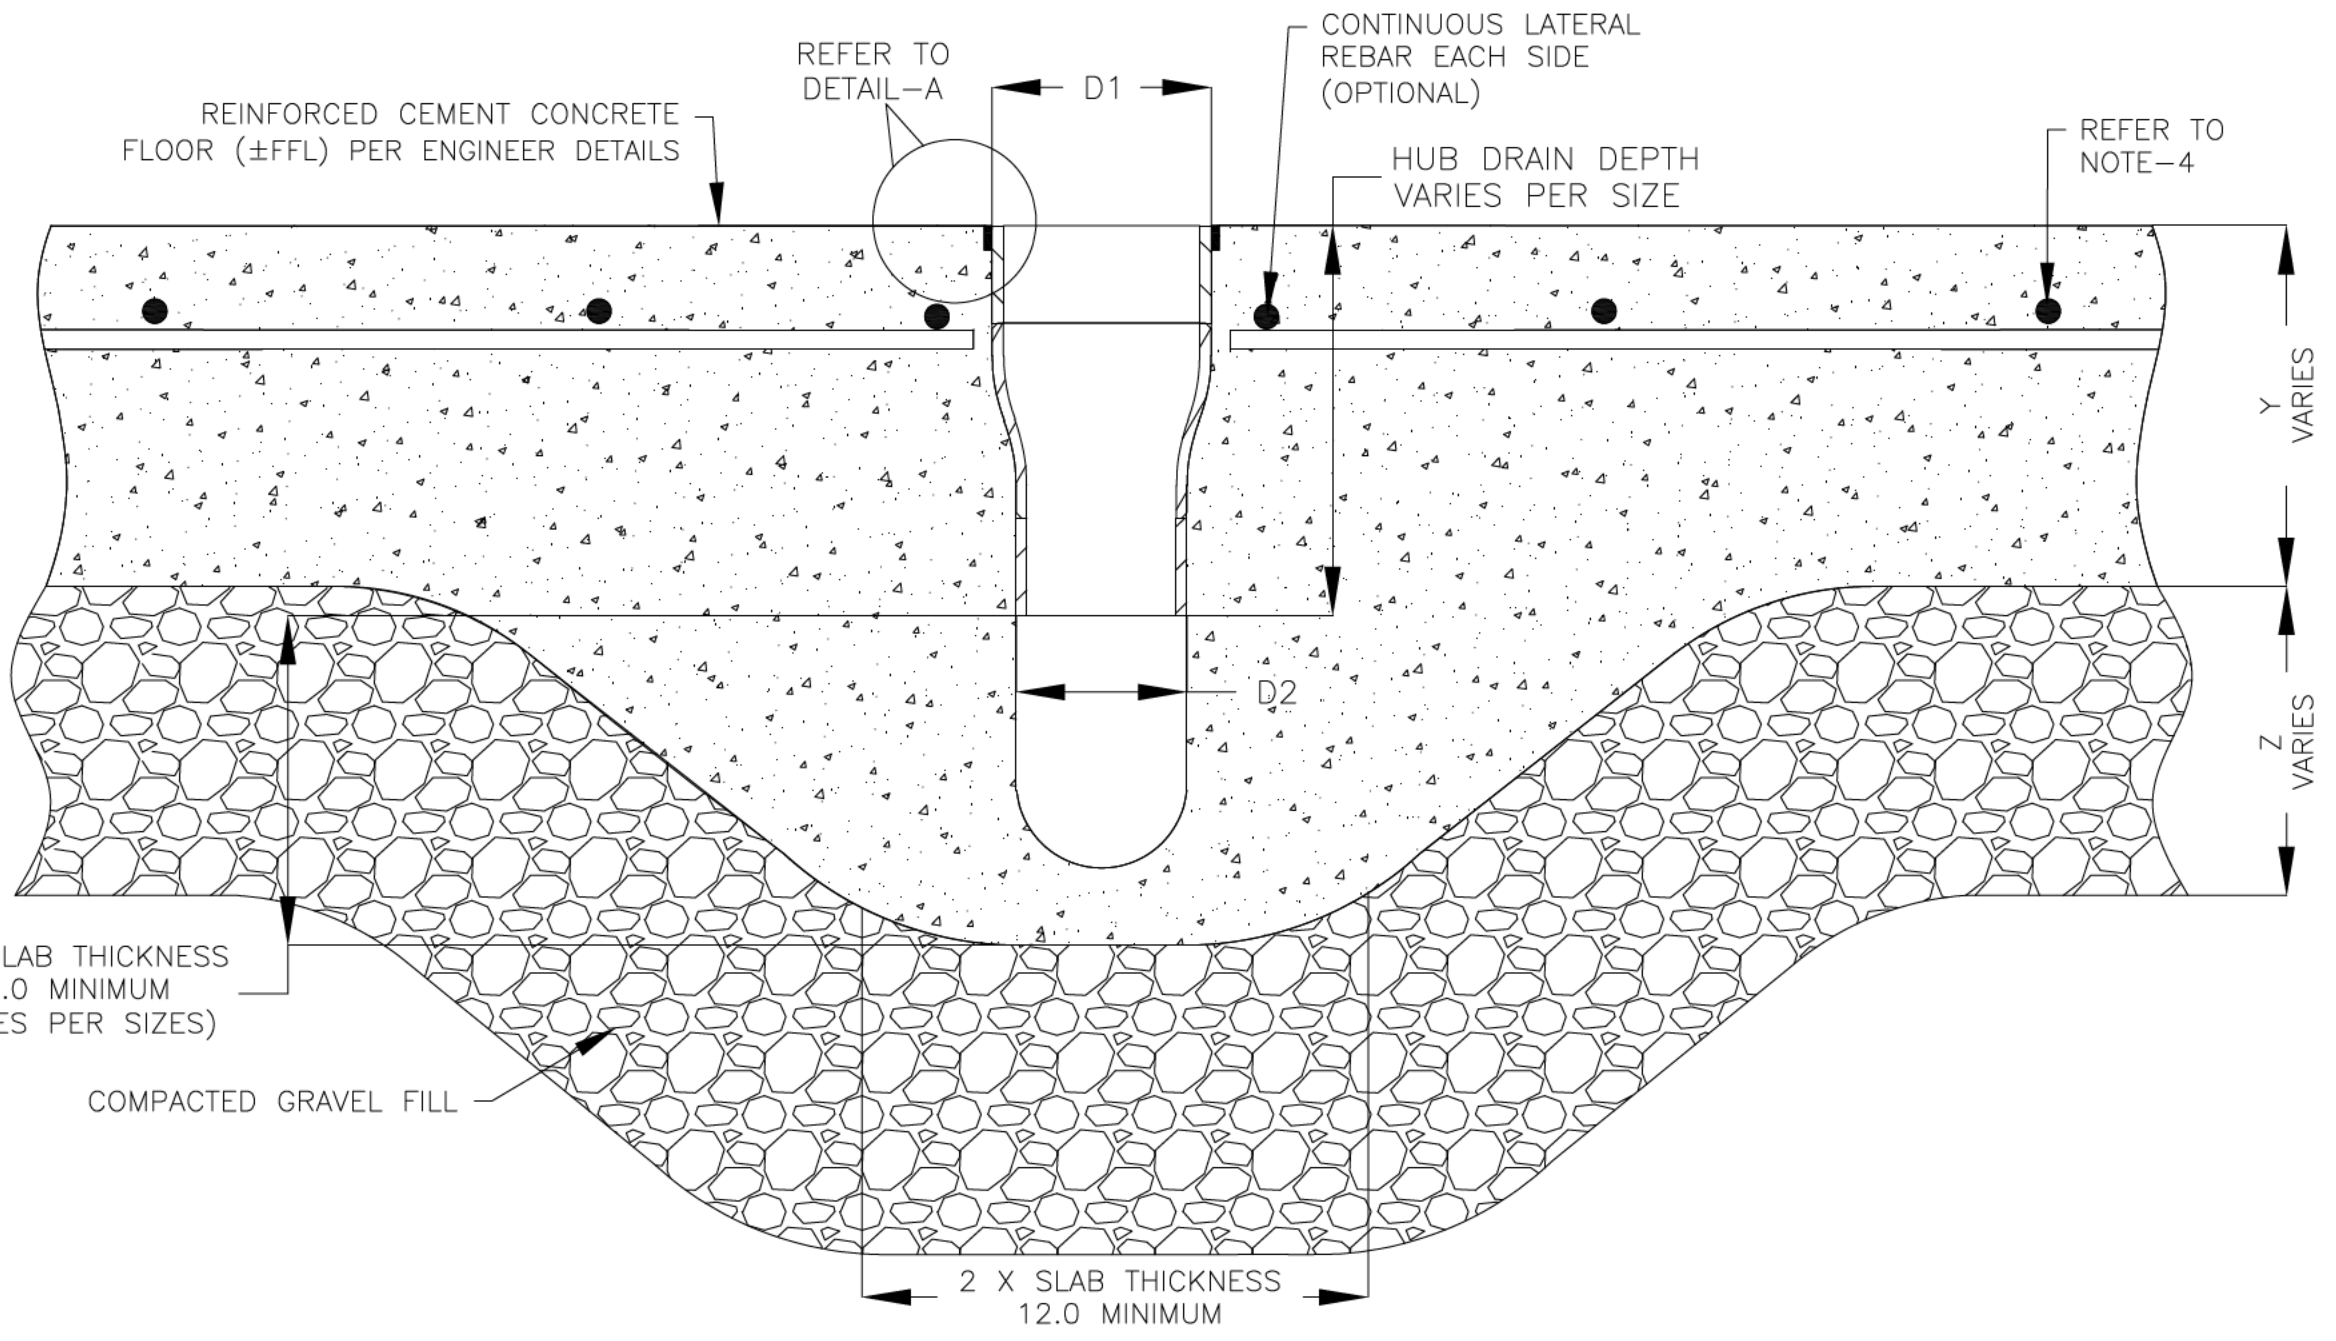

FOOD SAFE HUB DRAIN INSTALLATION DETAILS



DRAWING TITLE
CONCRETE FLOOR-NEW CONSTRUCTION INSTALLATION

DRAIN SERIES
FOOD SAFE HUB DRAIN CONCENTRIC

DWG NO. IN-FSHUB-002-R0 SIZE B SCALE NTS SHEET 1 OF 1

ALL DRAWINGS ARE THE EXCLUSIVE PROPERTY OF SLOT DRAIN SYSTEMS. ANY REPRODUCTION IN PART OR IN WHOLE IS PROHIBITED WITHOUT PROPER CONSENT.