


NOTES: UNLESS OTHERWISE SPECIFIED


1. ALL DIMENSIONS ARE IN INCHES.
2. DRAIN BODY MATERIAL: 14GA GALVANIZED/STAINLESS STEEL T304/T316
3. APPLY TWO LAYER OF SILICONE BEAD NEXT TO EACH OTHER AS SHOWN IN THE DETAIL-B.
4. SPECIFYING ENGINEER IS RESPONSIBLE FOR CONCRETE ENCASEMENT AND REINFORCING BASED UPON APPLICATION AND LOCAL CODES.
5. REFER TO <https://info.slotdrainsystems.com/installresources> FOR INSTALLATION INSTRUCTIONS.

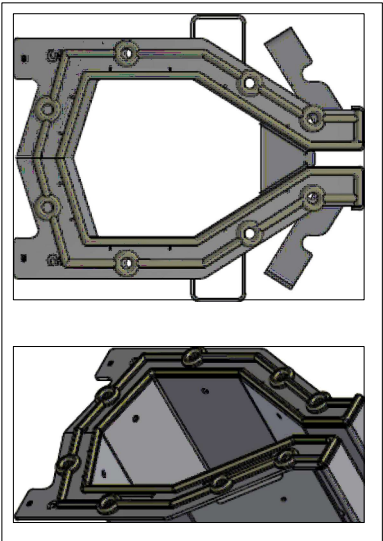

DETAIL-B


(REFER TO NOTE-3)

ASPHALT PAVEMENT
FLOORING (±FFL) PER
ENGINEER DETAILS

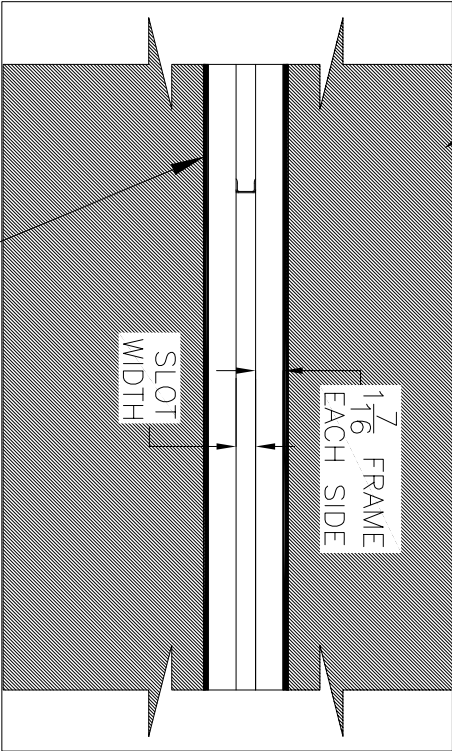

PLAN VIEW

SEALANT BETWEEN ±FFL
AND DRAIN TOP LVL

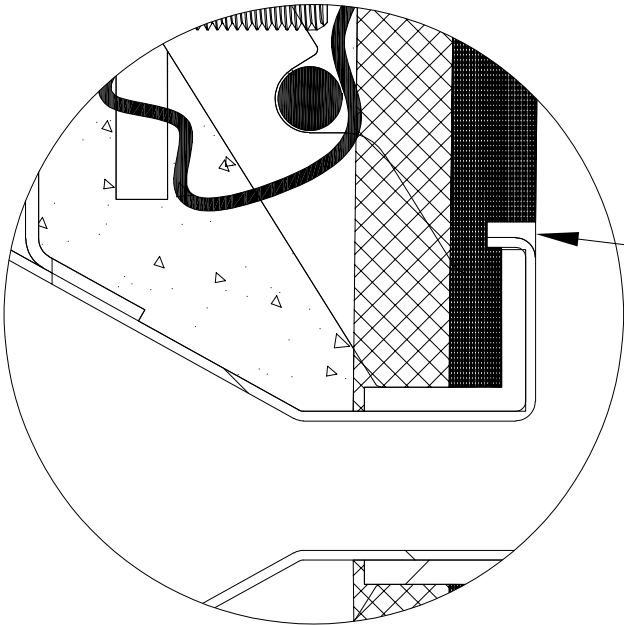

DETAIL-A

REFER TO
DETAIL-A

THREAD ROD OR REBAR

ASPHALT PAVEMENT
FLOORING (±FFL) PER
ENGINEER DETAILS

ASPHALT
BASE COURSE


CONTINUOUS LATERAL
REBAR EACH SIDE

SLOT
WIDTH

DRAIN DEPTH VARIES
8.5 MINIMUM

REINFORCED CEMENT
CONCRETE PER
ENGINEER DETAILS

REFER TO
NOTE-3

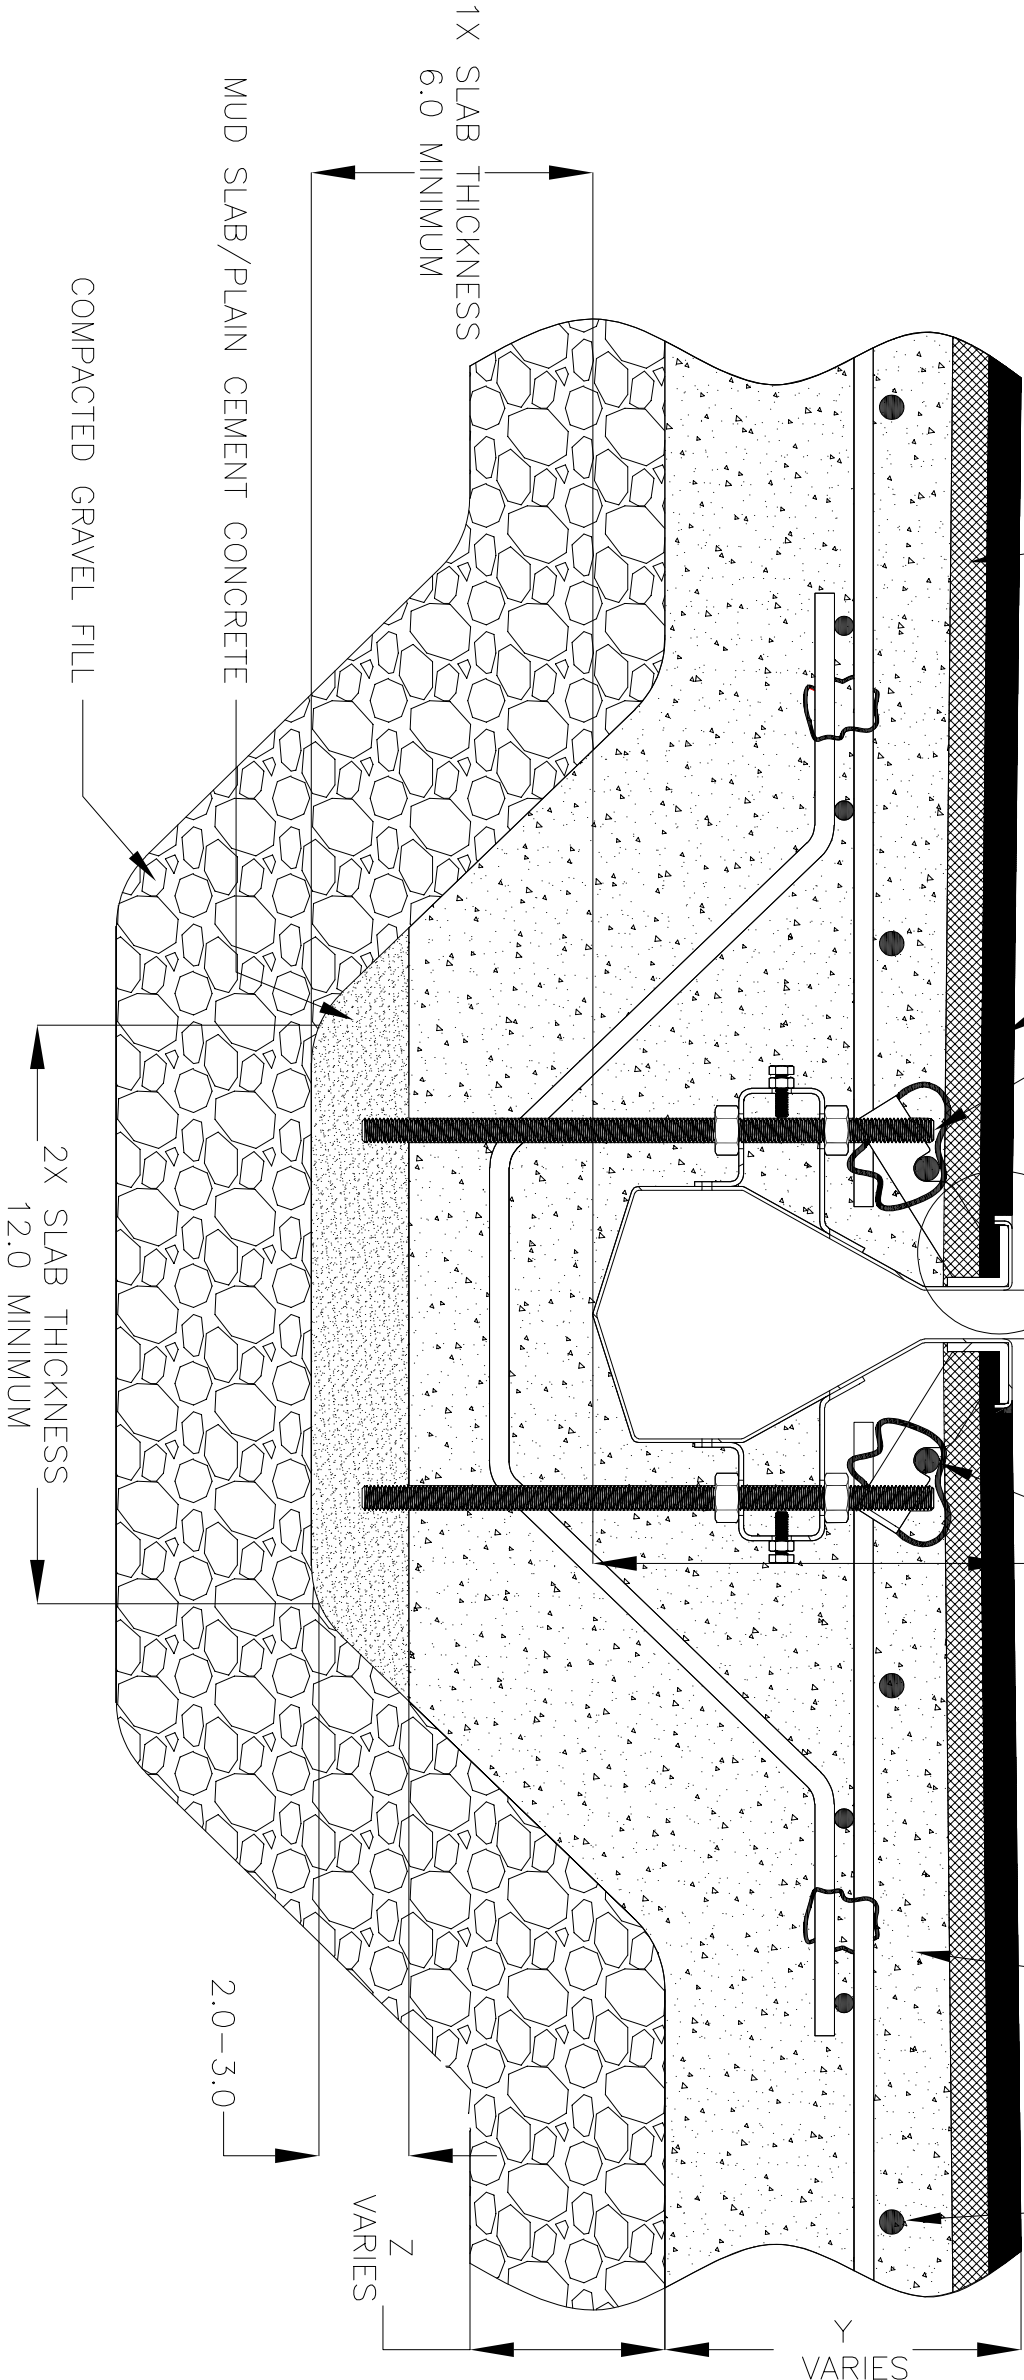

8000 SERIES SLOT DRAIN INSTALLATION DETAILS



DRAWING TITLE

ASPHALT FLOOR-NEW CONSTRUCTION INSTALLATION

DRAIN SERIES

8000 SERIES SLOT DRAIN

REV.
2

ALL DRAWINGS ARE THE EXCLUSIVE
PROPERTY OF SLOT DRAIN SYSTEMS.
ANY REPRODUCTION, IN PART OR IN
WHOLE IS PROHIBITED WITHOUT
PROPER CONSENT.

DWG NO.
IN-SD8000-002-R2

SIZE
B

SCALE
NTS

SHEET
1 OF 1