
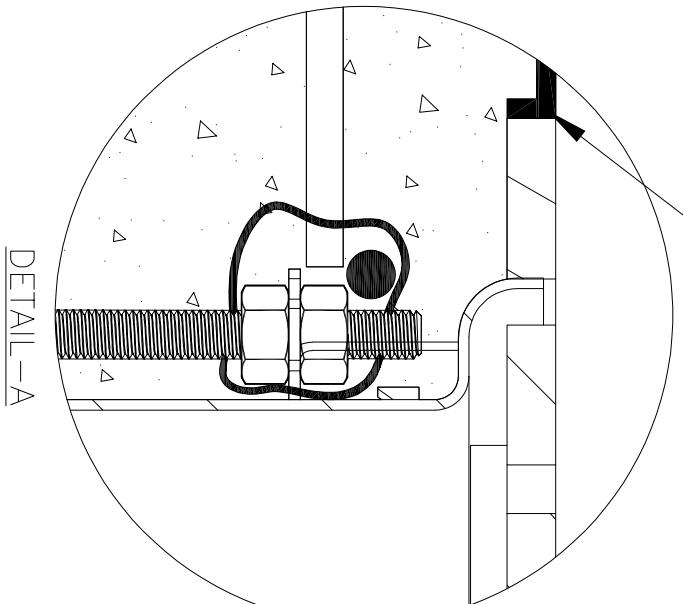
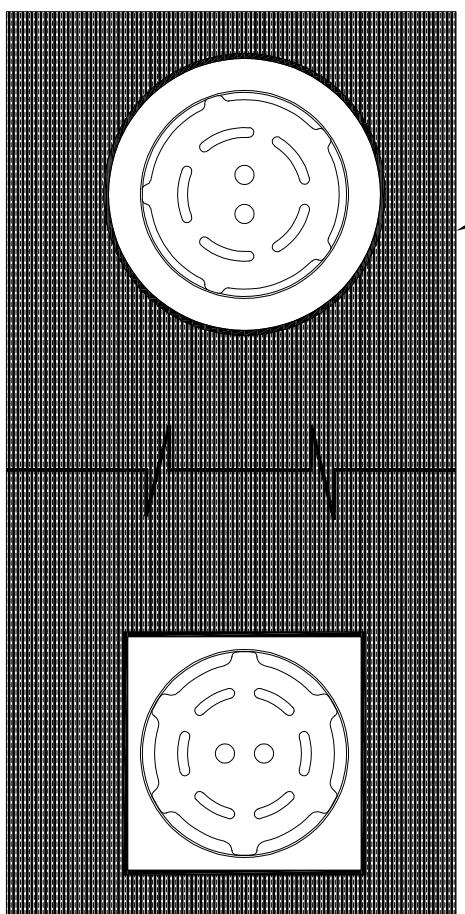


NOTES: UNLESS OTHERWISE SPECIFIED

1. ALL DIMENSIONS ARE IN INCHES.
2. AREA DRAIN BODY MATERIAL: 12GA STAINLESS STEEL T316
3. SPECIFYING ENGINEER IS RESPONSIBLE FOR CONCRETE ENCASEMENT AND REINFORCING BASED UPON APPLICATION AND LOCAL CODES.
4. REFER TO <https://info.slotdrainsystems.com/installresources> FOR INSTALLATION INSTRUCTIONS.

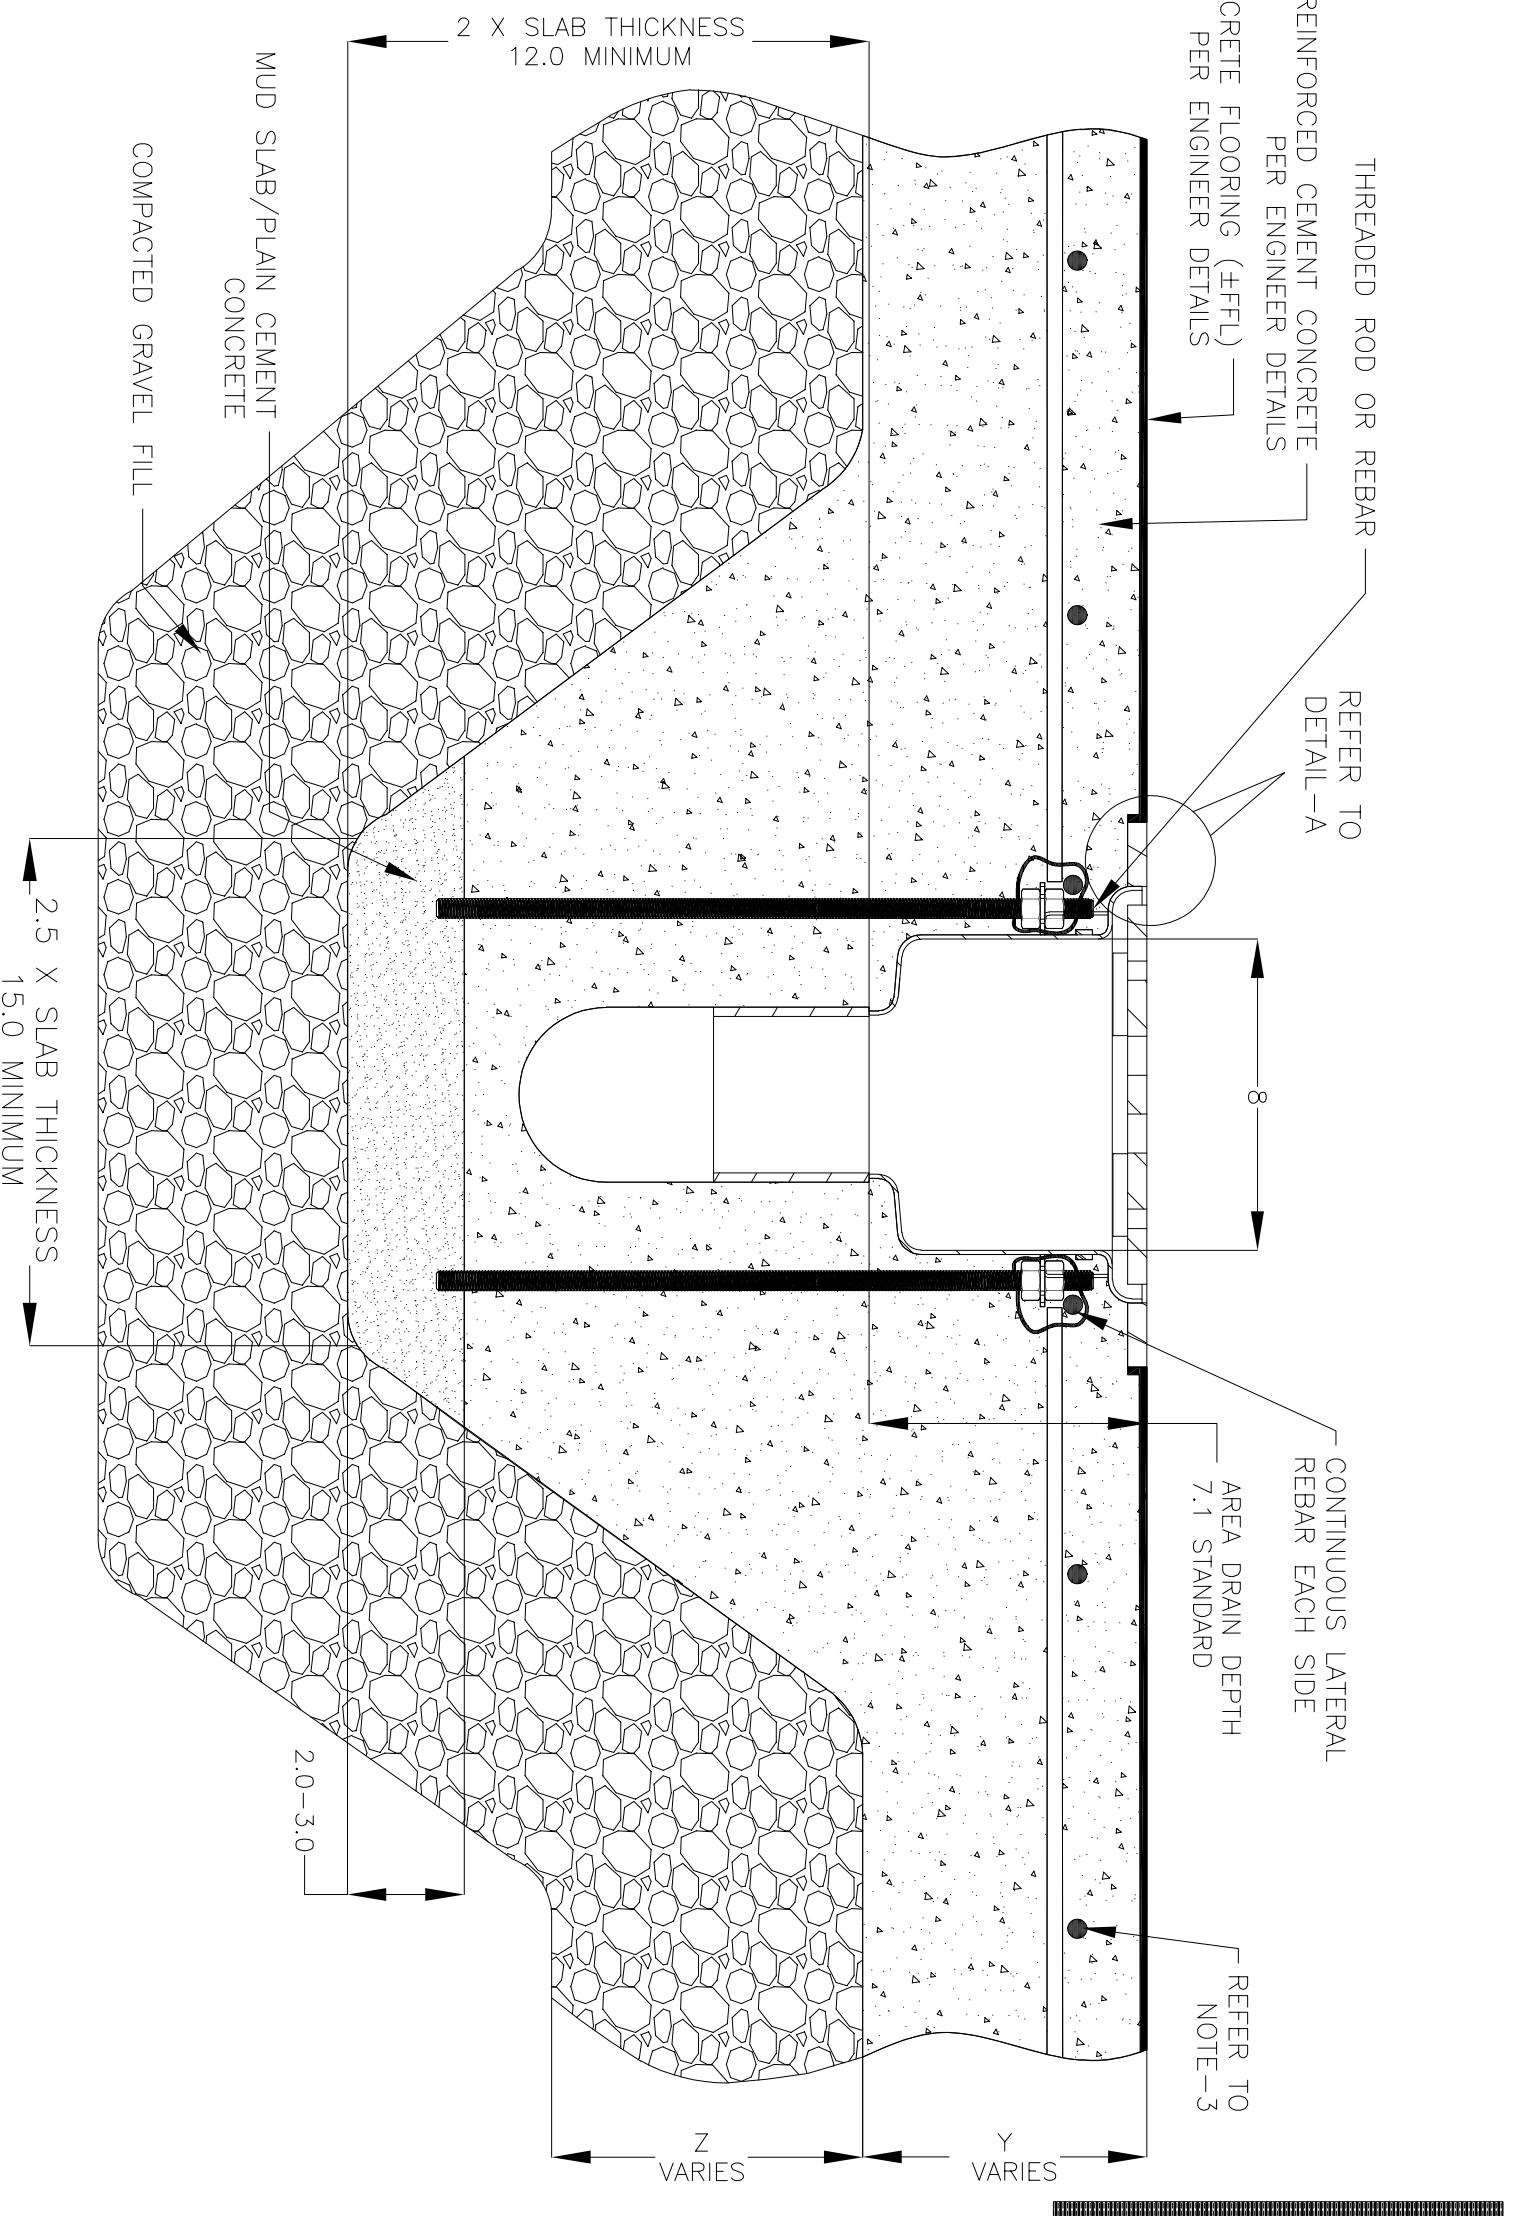

GLOBAL DRAIN TECHNOLOGIES

FOOD SAFE ROUND AREA DRAIN INSTALLATION DETAILS

ALL DRAWINGS ARE THE EXCLUSIVE PROPERTY OF SLOT DRAIN SYSTEMS. ANY REPRODUCTION IN PART OR IN WHOLE IS PROHIBITED WITHOUT PROPER CONSENT.

REV. DESCRIPTION DATE BY			
0	INITIAL RELEASE - R0	4/15/2020	DK
1	UPDATED DRAWING LAYOUT & REBAR DETAILS	7/14/2021	DK
2	UPDATED WITH GLOBAL DRAIN TEMPLATE	8/21/2024	DK

DRAWING TITLE: FOOD SAFE ROUND AREA DRAIN
DRAWING SERIES: CONSTRUCTION INSTALLATION
DWG NO.: IN-FSAD-001-R2
SIZE: B
SCALE: NTS
SHEET: 1 OF 1
REV. 2