


NOTES: UNLESS OTHERWISE SPECIFIED


1. ALL DIMENSIONS ARE IN INCHES.
2. DRAIN BODY MATERIAL: 14GA GALVANIZED/STAINLESS STEEL T304/T316
3. APPLY TWO LAYER OF SILICONE BEAD NEXT TO EACH OTHER AS SHOWN IN THE DETAIL-B.
4. SPECIFYING ENGINEER IS RESPONSIBLE FOR CONCRETE ENCASEMENT AND REINFORCING BASED UPON APPLICATION AND LOCAL CODES.
5. REFER TO <https://info.slotdrainsystems.com/installresources> FOR INSTALLATION INSTRUCTIONS.

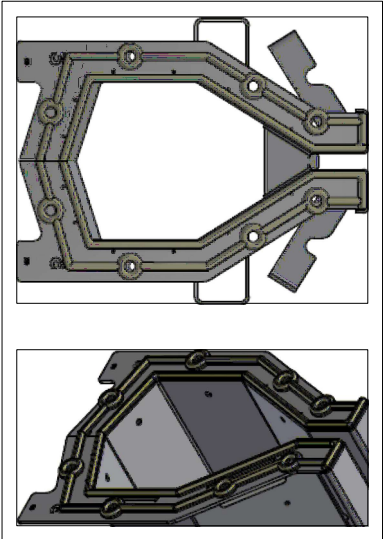



DETAIL-B

(REFER TO NOTE-3)

CRETE FLOORING (±FFL)
PER ENGINEER DETAILS

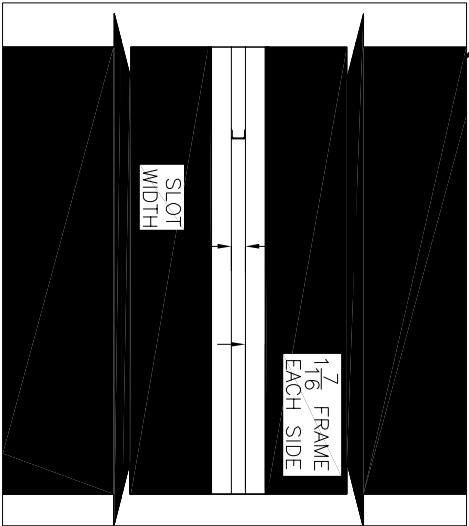

PLAN VIEW

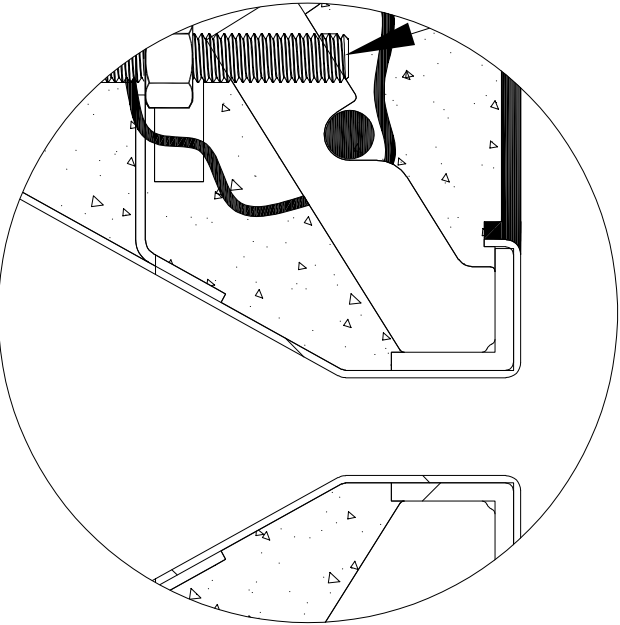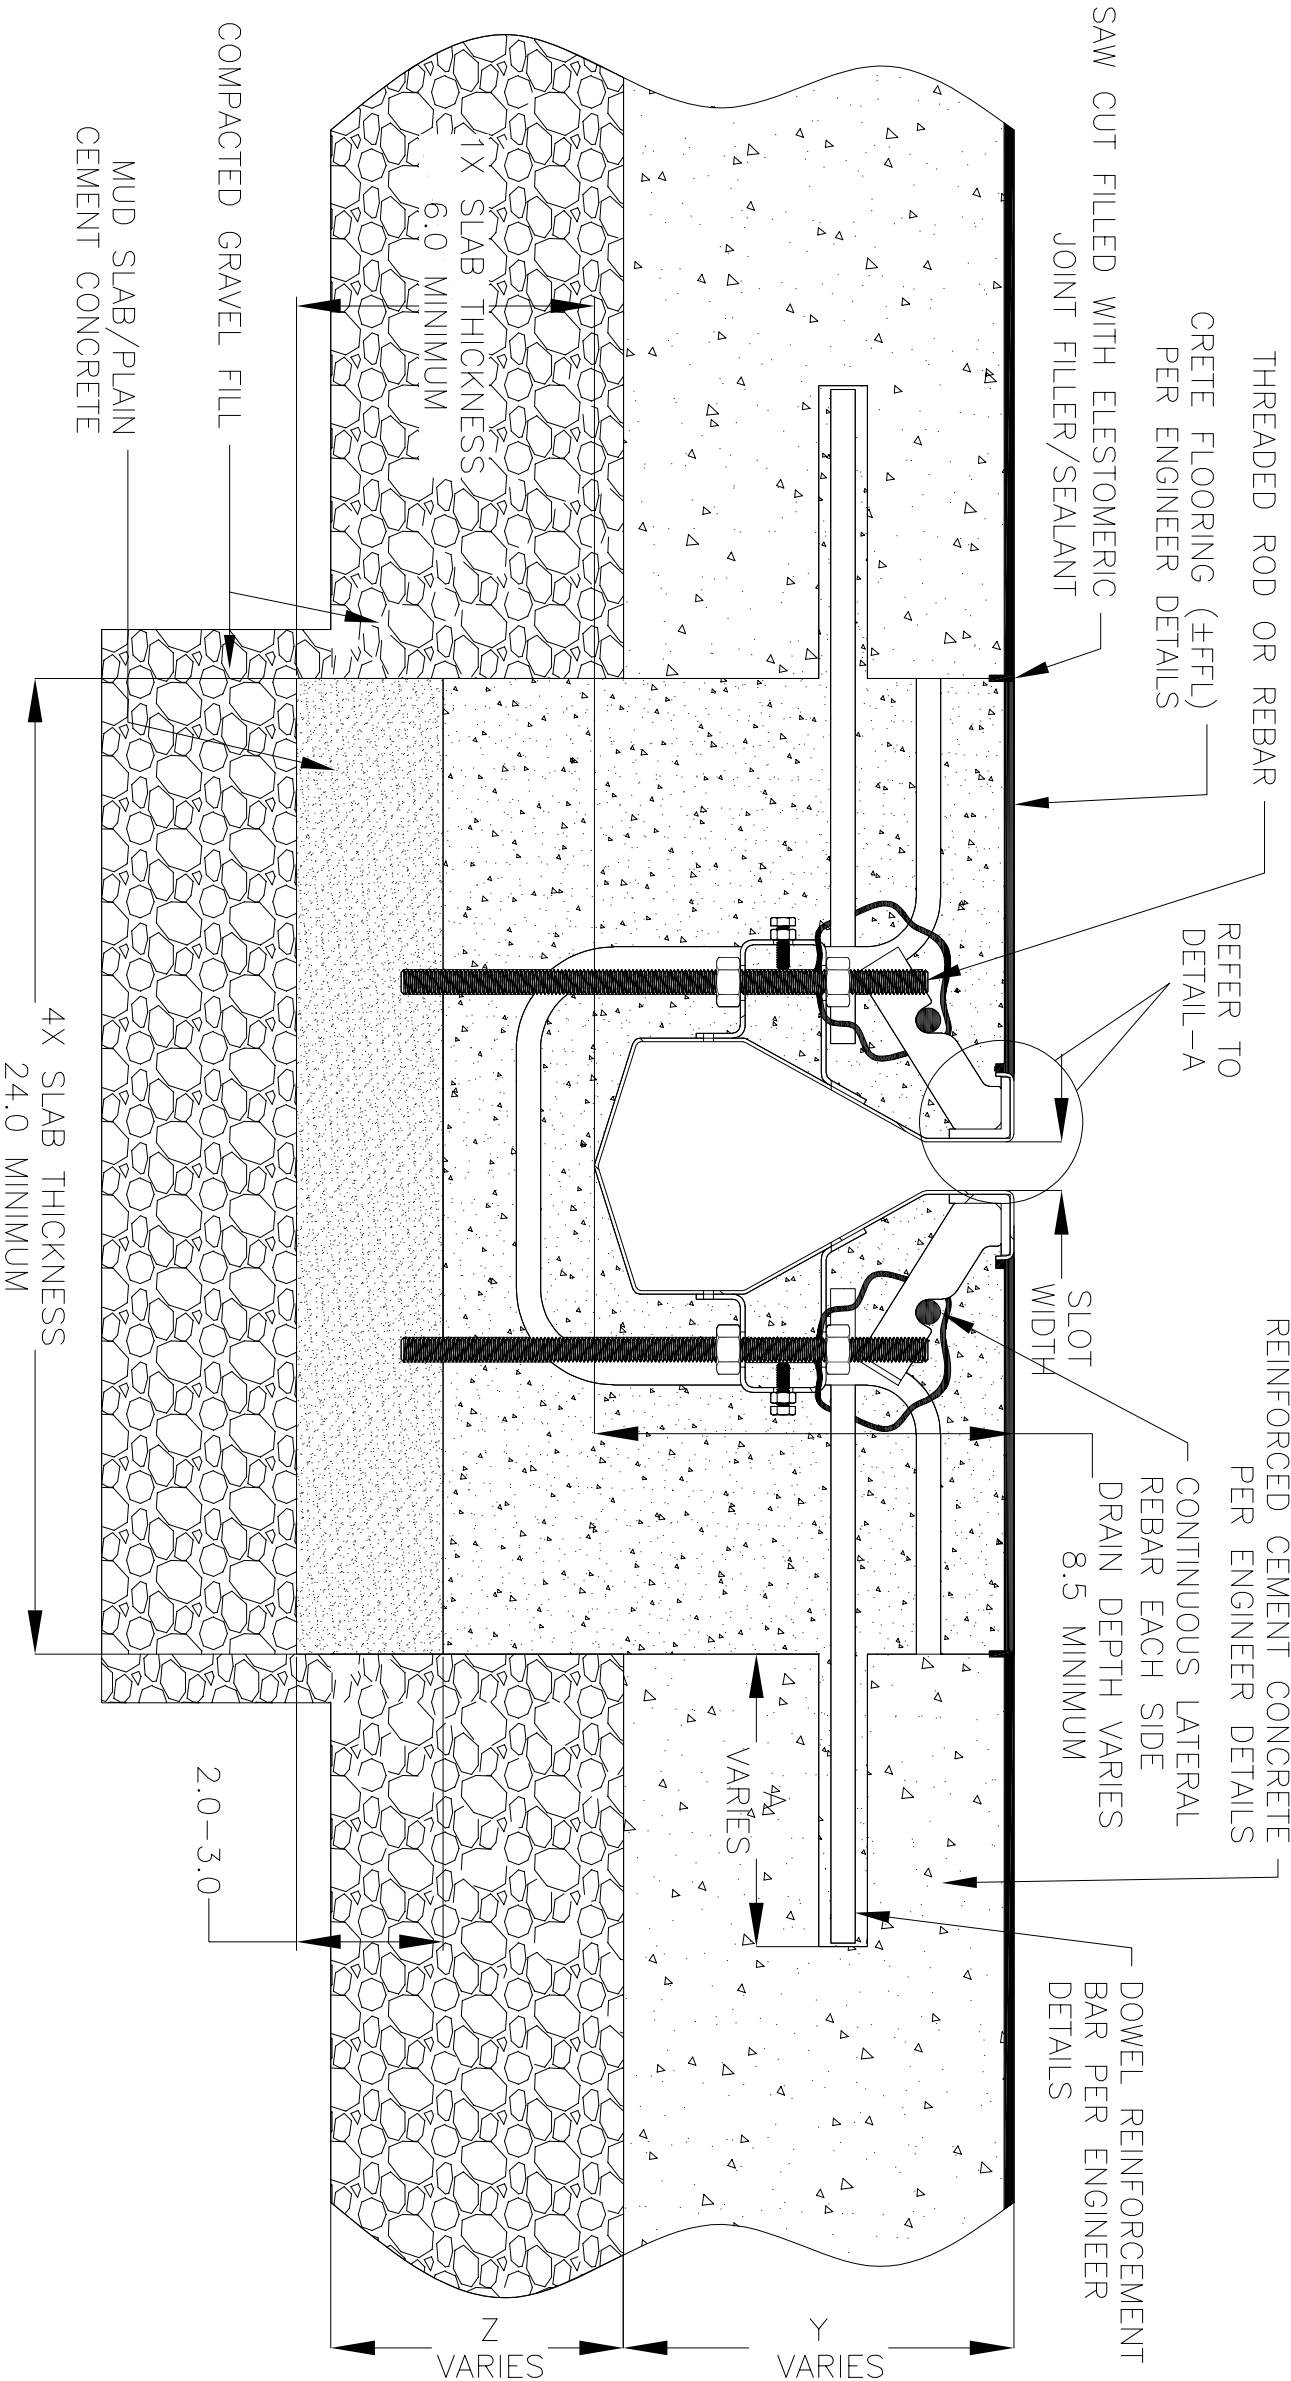

DETAIL-A



DRAWING TITLE

CONCRETE FLOOR-RETROFIT INSTALLATION

DRAIN SERIES

8000 SERIES SLOT DRAIN

REV.

2

DWG NO.

IN-SD8000-100-R2

SIZE

B

SCALE

NTS

SHEET

1 OF 1

8000 SERIES SLOT DRAIN INSTALLATION DETAILS

ALL DRAWINGS ARE THE EXCLUSIVE PROPERTY OF SLOT DRAIN SYSTEMS. ANY REPRODUCTION IN PART OR IN WHOLE IS PROHIBITED WITHOUT PROPER CONSENT.