
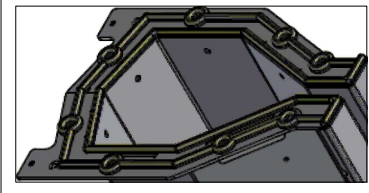


NOTES: UNLESS OTHERWISE SPECIFIED


1. ALL DIMENSIONS ARE IN INCHES.
2. DRAIN BODY MATERIAL: 14GA GALVANIZED/STAINLESS STEEL T304/T316
3. APPLY TWO LAYER OF SILICONE BEAD NEXT TO EACH OTHER AS SHOWN IN THE DETAIL-B.
4. SPECIFYING ENGINEER IS RESPONSIBLE FOR CONCRETE ENCASEMENT AND REINFORCING BASED UPON APPLICATION AND LOCAL CODES.
5. REFER TO <https://info.slotdrainsystems.com/installresources> FOR INSTALLATION INSTRUCTIONS.

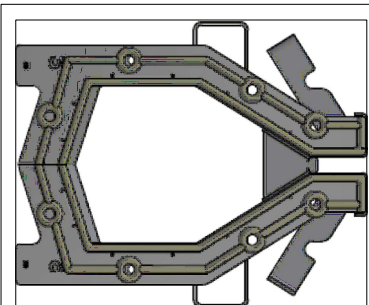

DETAIL-B


(REFER TO NOTE-3)

REINFORCED CEMENT
CONCRETE SLAB ($\pm$ FFL)
PER ENGINEER DETAILS

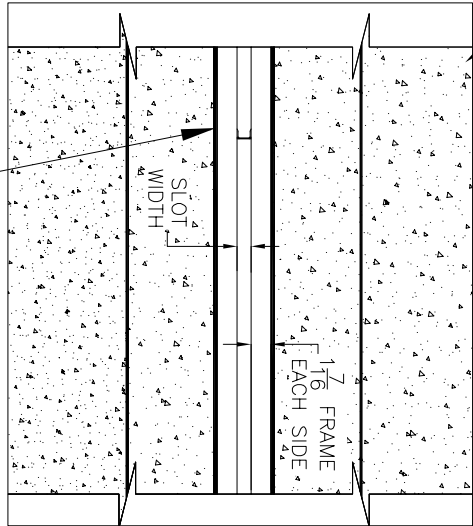


PLAN VIEW

SEALANT BETWEEN
 $\pm$ FFL AND DRAIN FLANGE

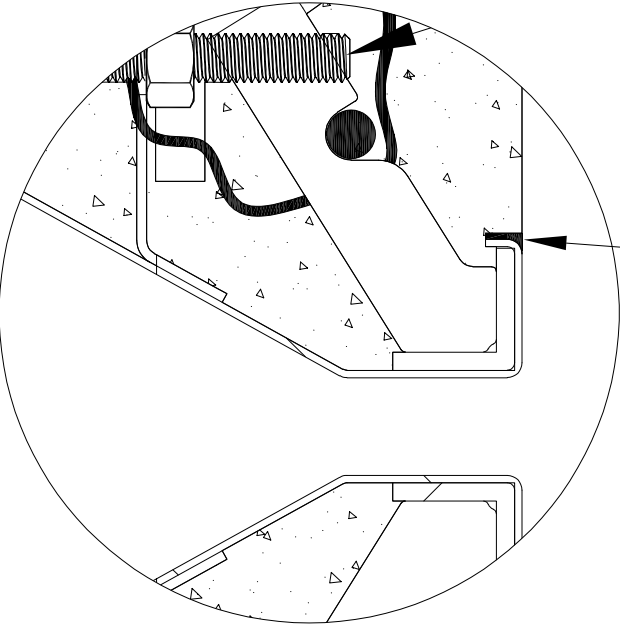

DETAIL-A

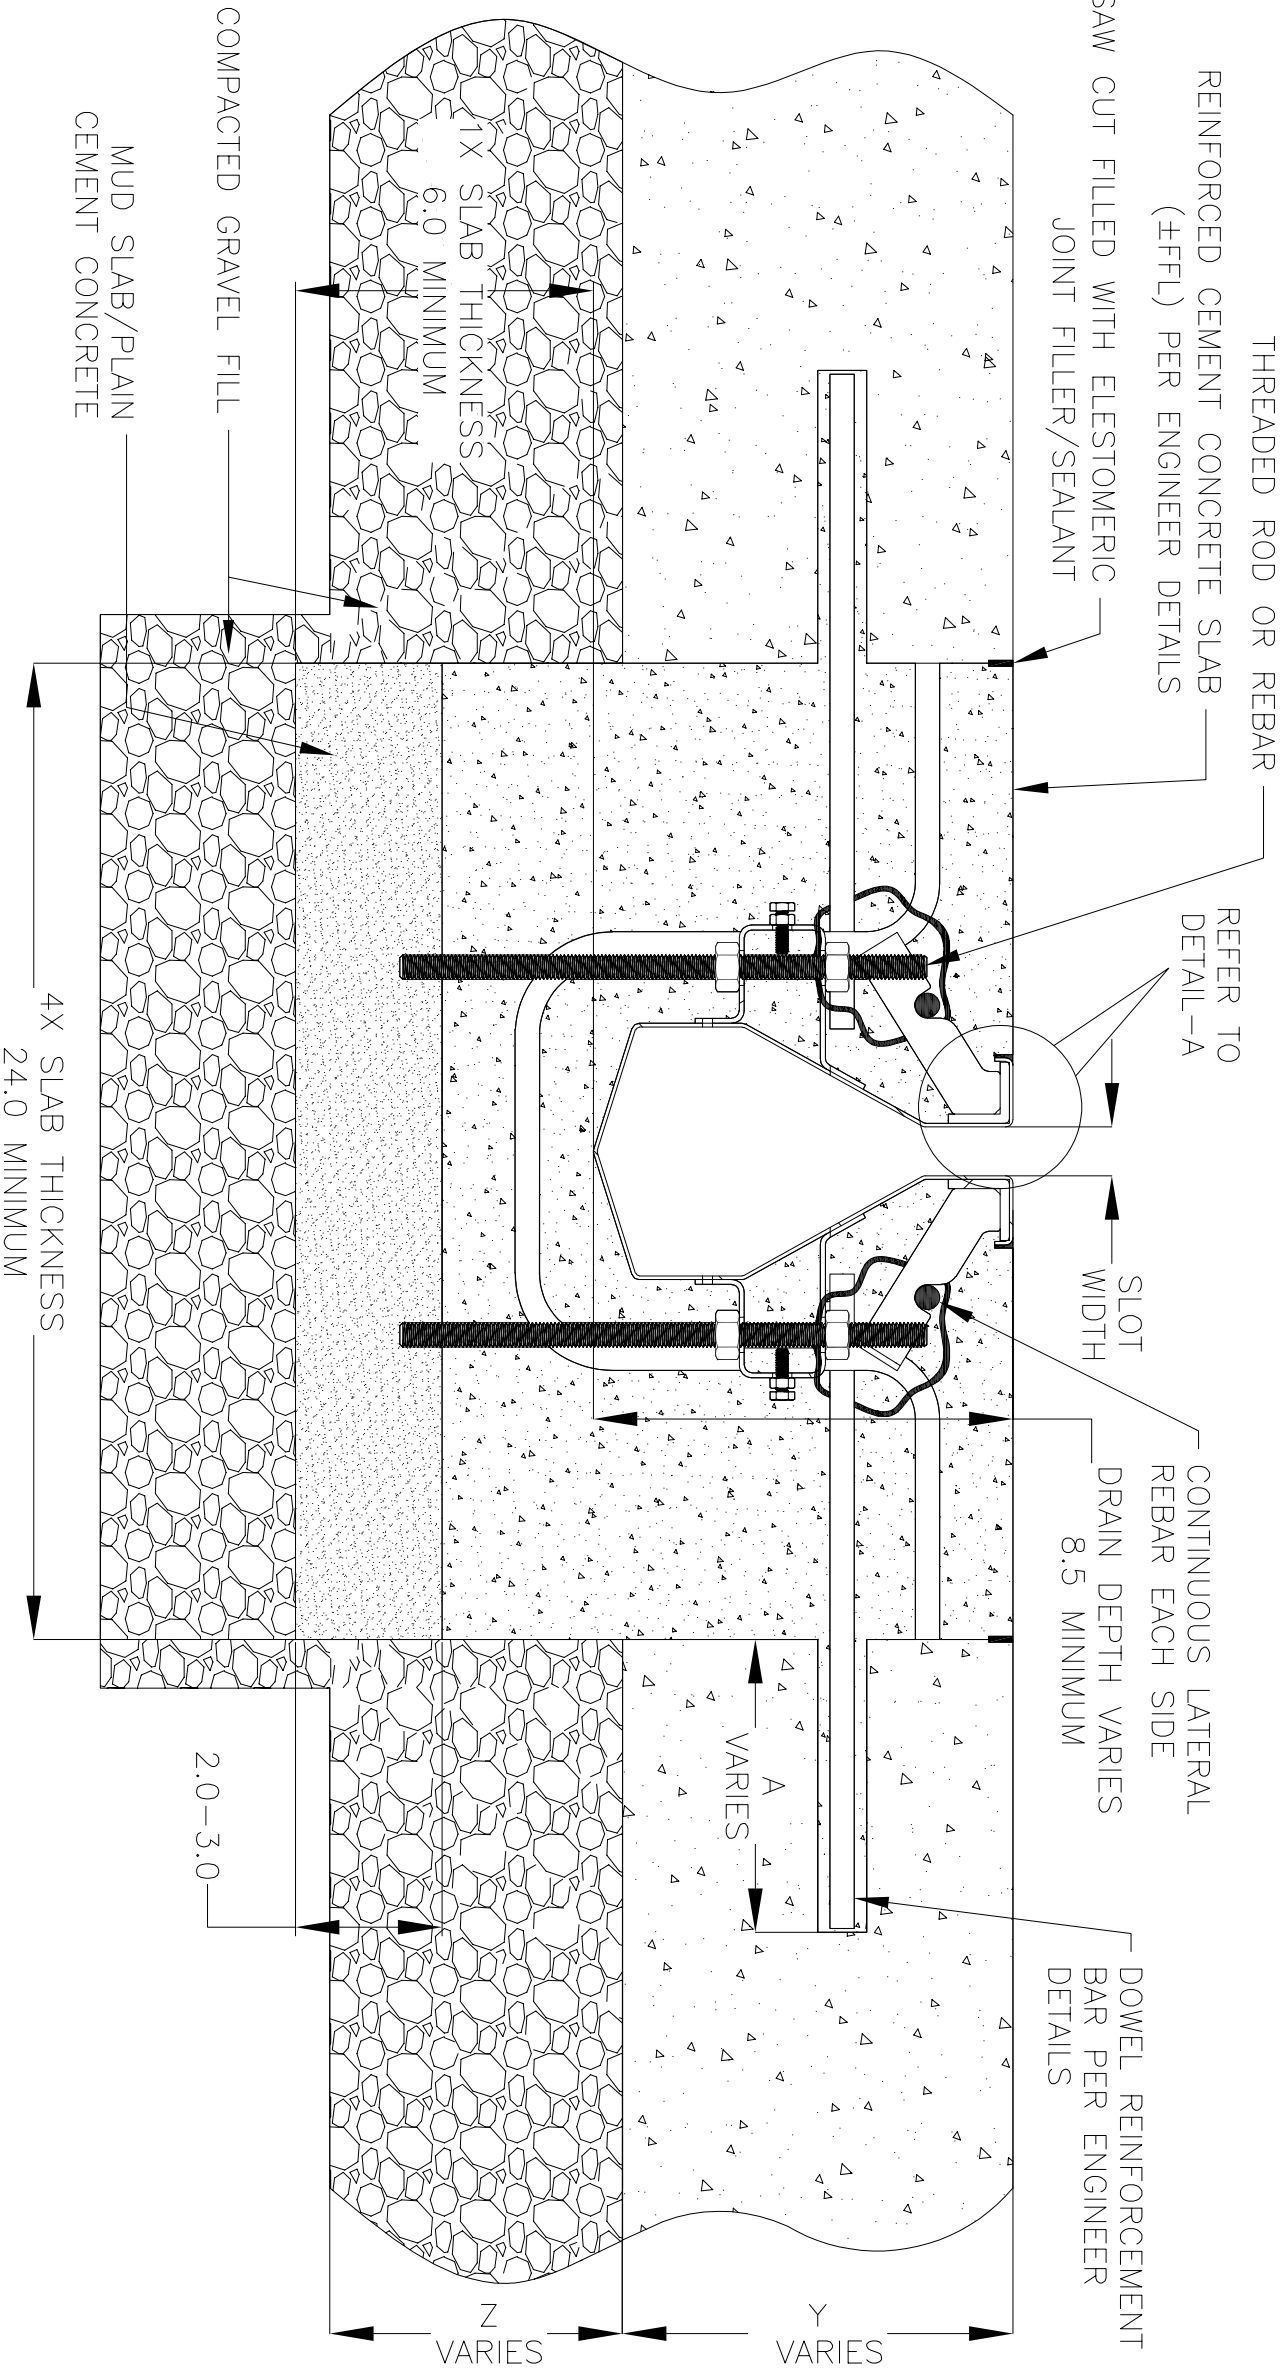

8000 SERIES SLOT DRAIN INSTALLATION DETAILS



DRAWING TITLE
CONCRETE FLOOR-RETROFIT INSTALLATION

DRAIN SERIES
8000 SERIES SLOT DRAIN

DWG NO.
IN-SD8000-101-R2

SIZE
B

SCALE
NTS

SHEET
1 OF 1

REVISIONS			DATE	BY
REV	DESCRIPTION			
0	INITIAL RELEASE - R0		1/11/2024	DK
1	UPDATED WITH GLOBAL DRAIN TEMPLATE		3/19/2024	DK
2	APPLICATION WITH THE DETAILS ABOUT SILICONE		3/7/2025	DK

ALL DRAWINGS ARE THE EXCLUSIVE
PROPERTY OF SLOT DRAIN SYSTEMS.
ANY REPRODUCTION IN PART OR IN
WHOLE IS PROHIBITED WITHOUT
PROPER CONSENT.