



NOTES: UNLESS OTHERWISE SPECIFIED


1. ALL DIMENSIONS ARE IN INCHES.
2. DRAIN BODY MATERIAL: 16GA STAINLESS STEEL T304/T316
3. SPECIFYING ENGINEER IS RESPONSIBLE FOR CONCRETE ENCASEMENT AND REINFORCING BASED UPON APPLICATION AND LOCAL CODES.
4. REFER TO <https://info.slotdrainsystems.com/installresources> FOR INSTALLATION INSTRUCTIONS.

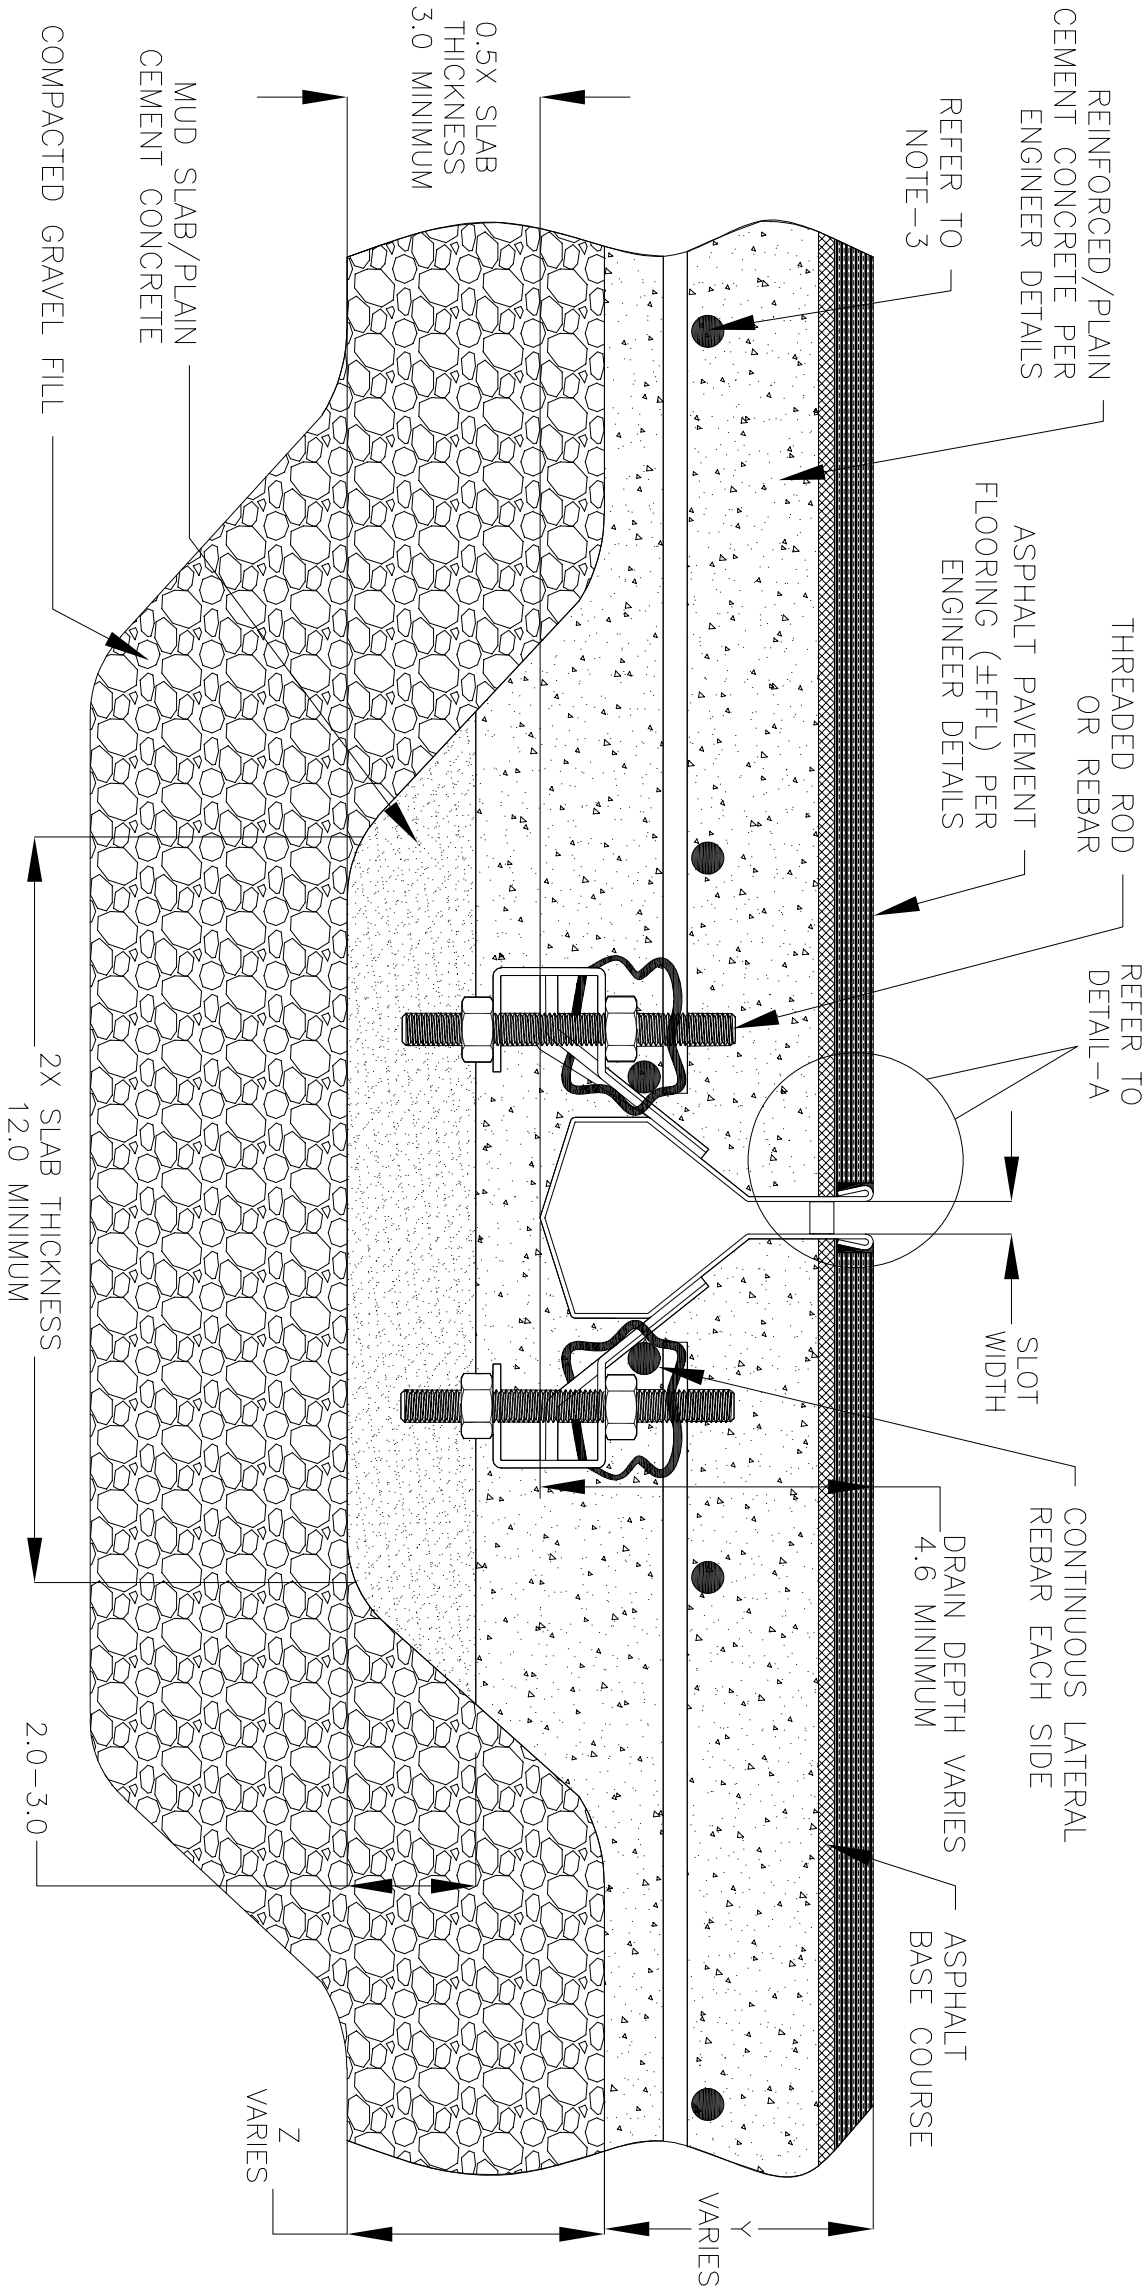

ASPHALT PAVEMENT FLOORING
(±FFL) PER ENGINEER DETAILS

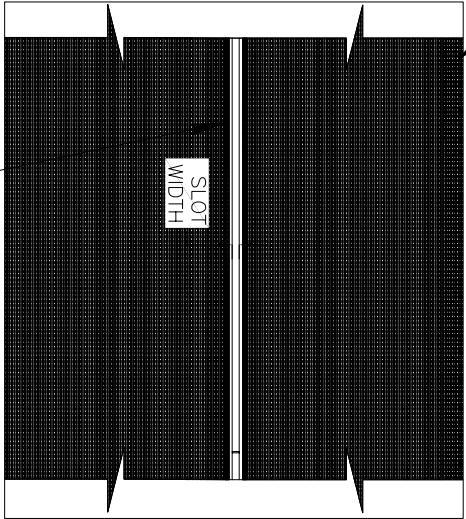

SEALANT BETWEEN
±FFL AND DRAIN TOP

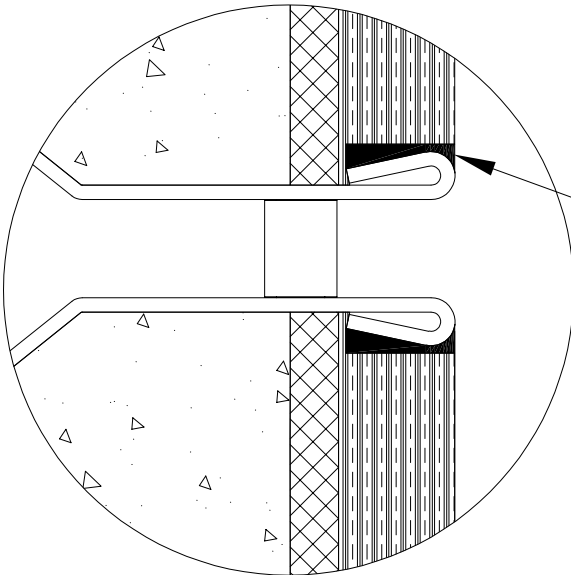

7000N SERIES SLOT DRAIN INSTALLATION DETAILS



DRAWING TITLE

ASPHALT PAVEMENT FLOOR--NEW CONSTRUCTION INSTALLATION

DRAIN SERIES				REV.	
7000N SERIES SLOT DRAIN				3	
DWG NO.	SIZE	SCALE	SHEET		
IN-SD7000N-002-R3	B	NTS	1 OF 1		

ALL DRAWINGS ARE THE EXCLUSIVE PROPERTY OF SLOT DRAIN SYSTEMS. ANY REPRODUCTION IN PART OR IN WHOLE IS PROHIBITED WITHOUT PROPER CONSENT.