



NOTES: UNLESS OTHERWISE SPECIFIED


1. ALL DIMENSIONS ARE IN INCHES.
2. DRAIN BODY MATERIAL: 16GA STAINLESS STEEL T304/T316
3. SPECIFYING ENGINEER IS RESPONSIBLE FOR CONCRETE ENCASEMENT AND REINFORCING BASED UPON APPLICATION AND LOCAL CODES.
4. REFER TO <https://info.slotdrainsystems.com/installresources> FOR INSTALLATION INSTRUCTIONS.

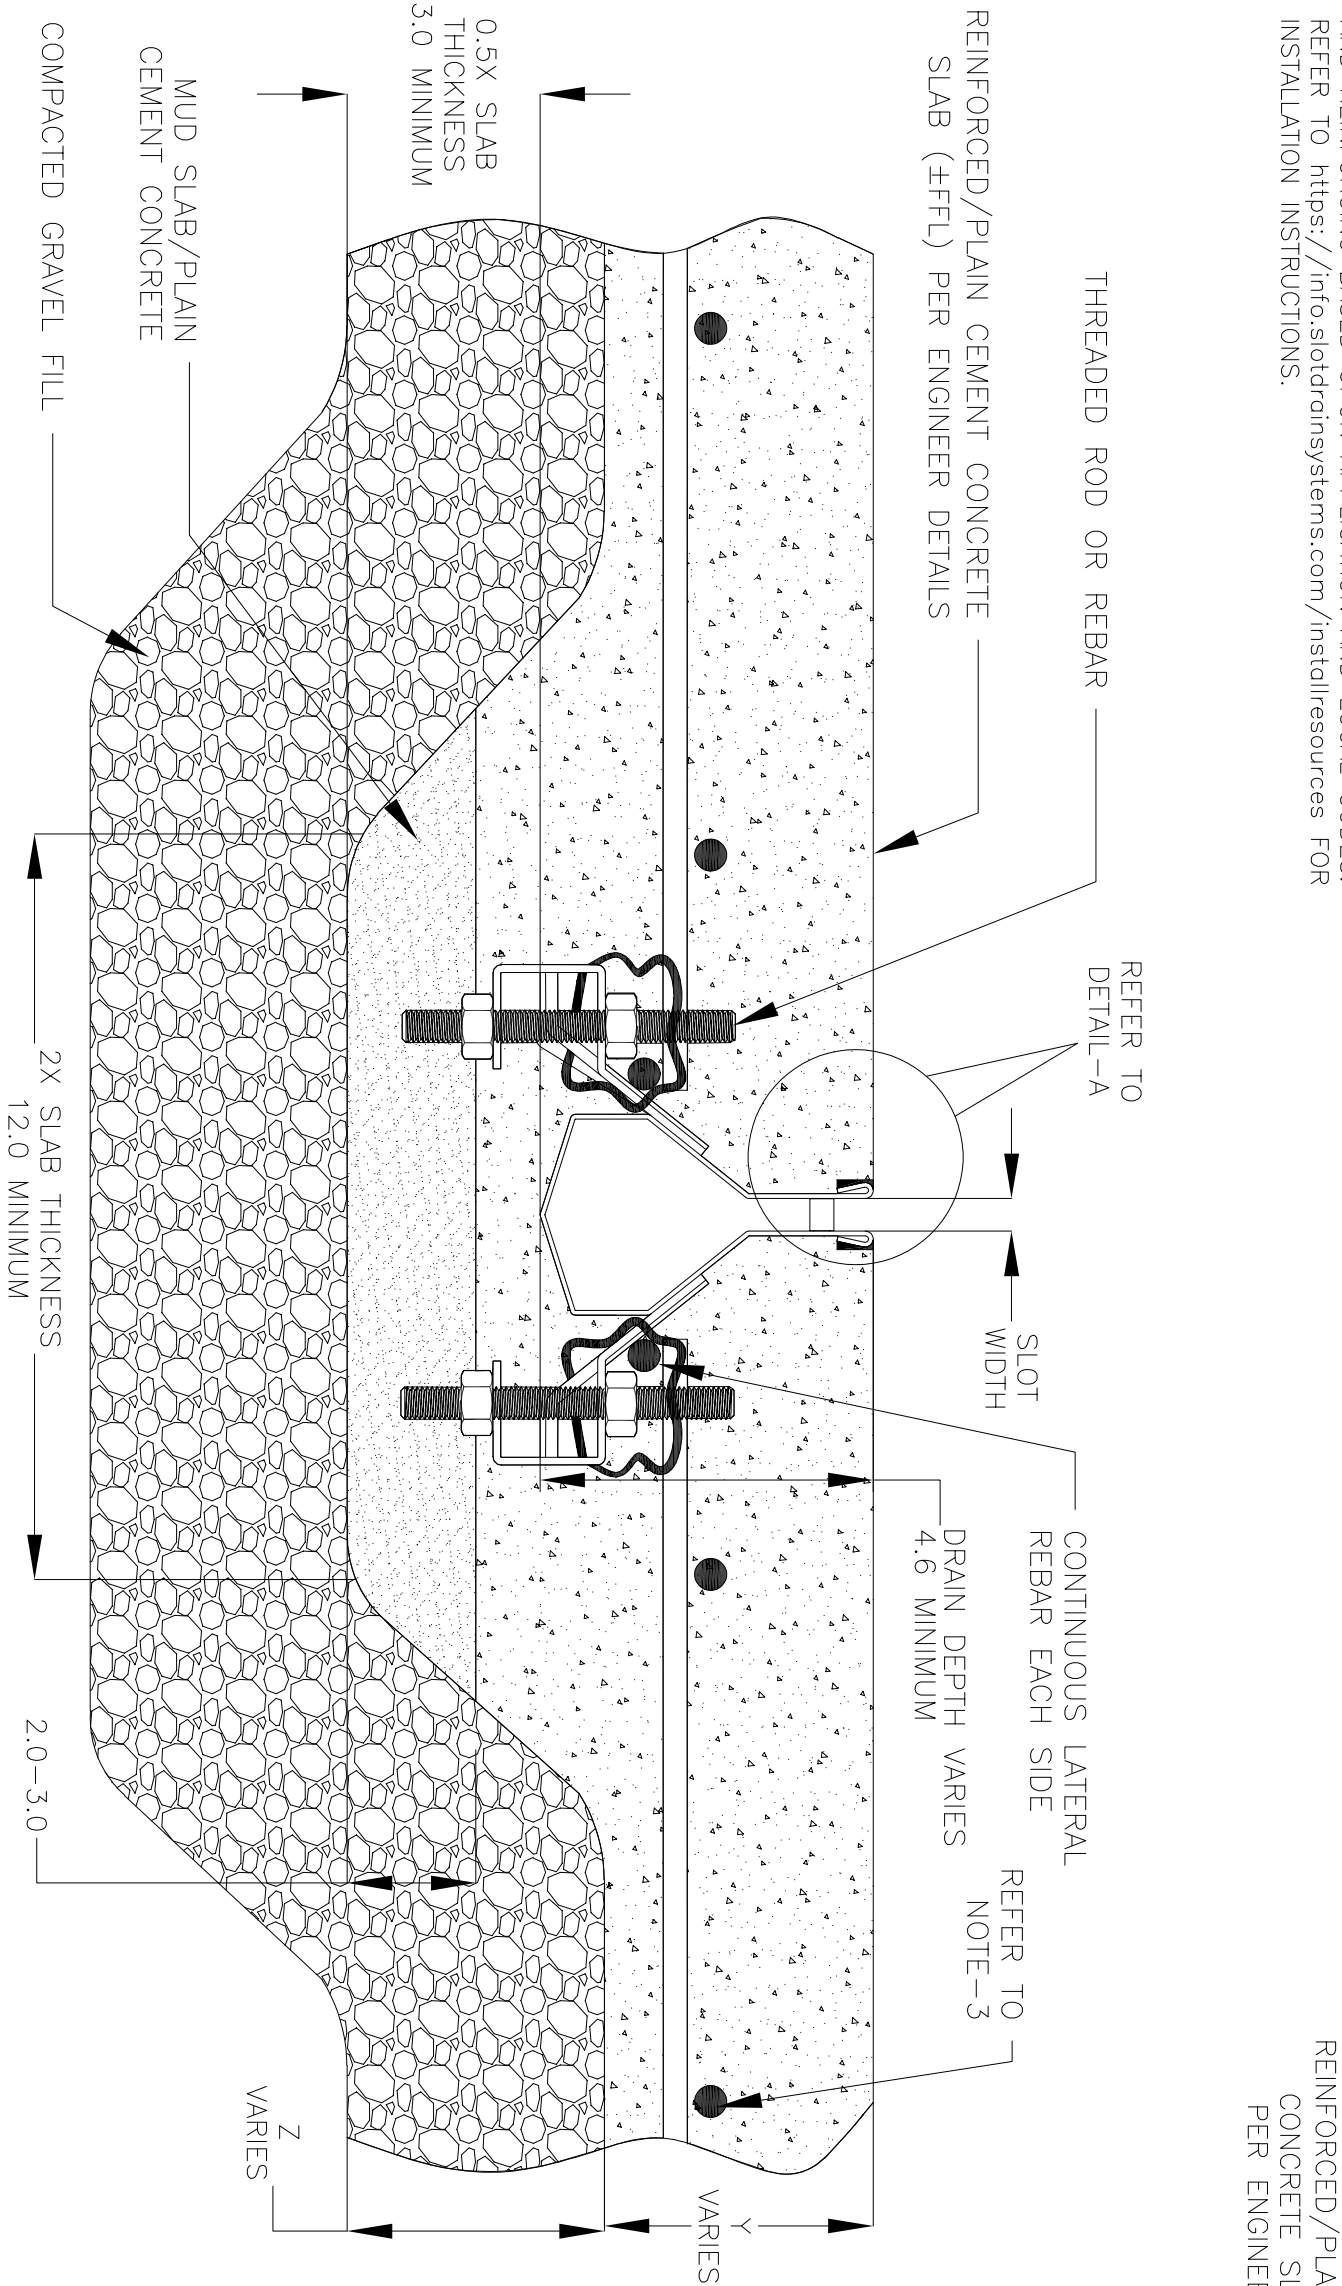

REINFORCED/PLAIN CEMENT CONCRETE SLAB (±FFL) PER ENGINEER DETAILS

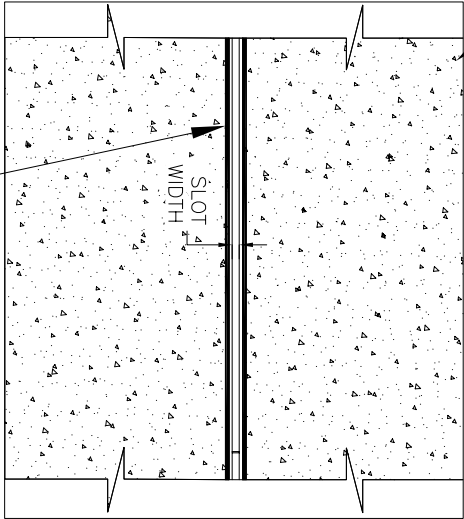

SEALANT BETWEEN ±FFL AND DRAIN TOP

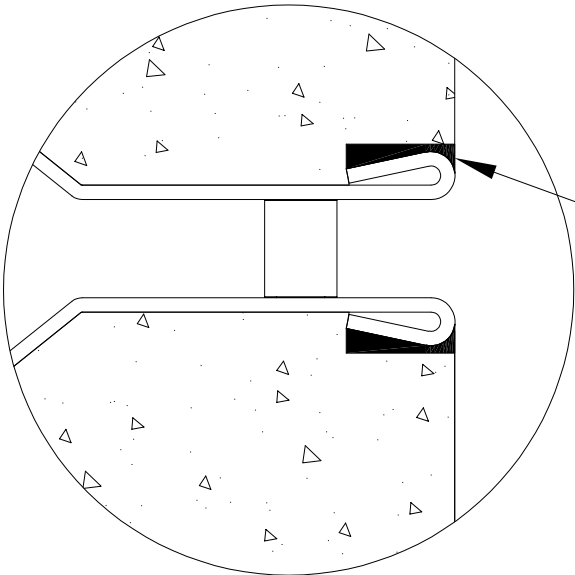

7000N SERIES SLOT DRAIN INSTALLATION DETAILS

DETAIL-A

REVISIONS		
REV	DESCRIPTION	DATE
0	INITIAL RELEASE - RO	4/26/2019
1	UPDATED THE DRAIN LAYOUT	12/2/2020
2	UPDATED THE DRAIN & REBAR DETAILS	7/14/2021
3	UPDATED WITH GLOBAL DRAIN TEMPLATE	3/19/2024



DRAWING TITLE
CONCRETE FLOOR-NEW CONSTRUCTION INSTALLATION

DRAIN SERIES			REV.
7000N SERIES SLOT DRAIN			3
DWG NO.	SIZE	SCALE	SHEET
IN-SD7000N-003-R3	B	NTS	1 OF 1

ALL DRAWINGS ARE THE EXCLUSIVE PROPERTY OF SLOT DRAIN SYSTEMS. ANY REPRODUCTION IN PART OR IN WHOLE IS PROHIBITED WITHOUT PROPER CONSENT.